


**Event:** Wedding  
**Nb. of Guests:** app. 36

# *Bojnice castle, Club room 1.*

## *Seating - Square Tables*

Club room 2.

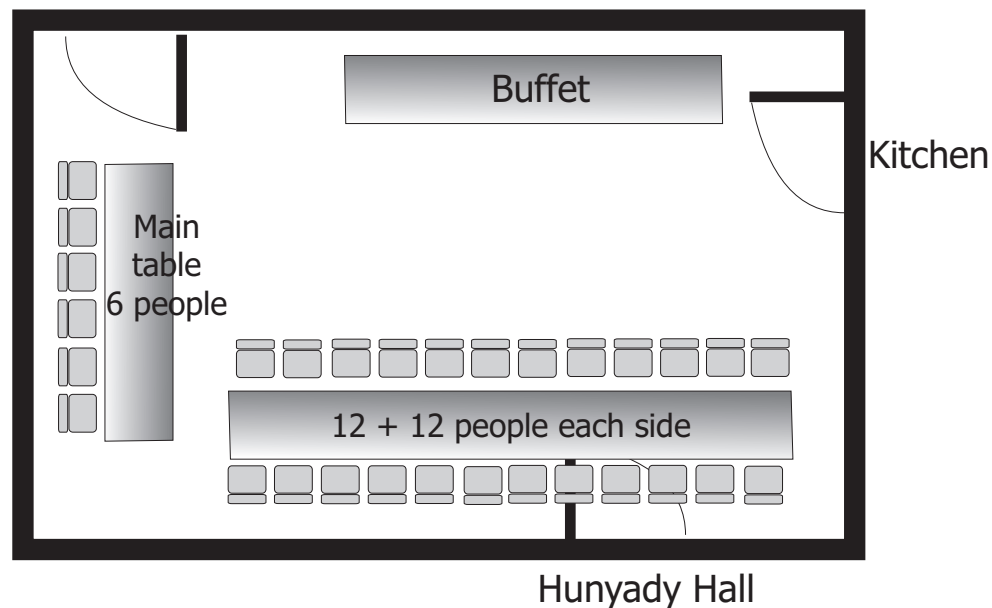

Room size: 11 x 7 m

Scale 1:100


1 cm on picture is equal to 100 cm in reality

IMPULS - Wedding Agency, Hurbanovo námestie 38/48 - Pálfyho ulička, 972 01 Bojnice, SLOVAKIA  
gsm: 00421-911 720 750, 00421-948 720 750, impuls@impuls.sk , www.impuls.sk

**Event:** Wedding  
**Nb. of Guests:** app. 36

# *Bojnice castle, Club room 2.*

*Dance Floor or Rest room*

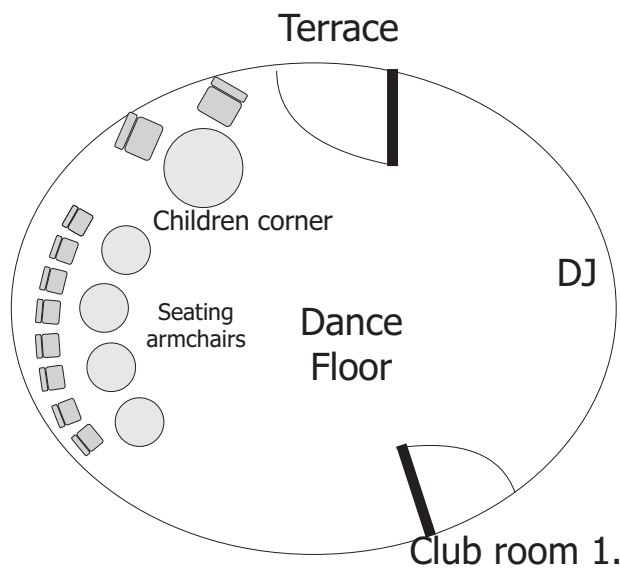


Room size: 8 x 6,5 m  
Scale 1:100  
1 cm on picture is equal to 100 cm in reality

IMPULS - Wedding Agency, Hurbanovo námestie 38/48 - Pálfyho ulička, 972 01 Bojnice, SLOVAKIA  
gsm: 00421-911 720 750, 00421-948 720 750, impuls@impuls.sk , www.impuls.sk

# Bojnice castle, Terrace

## Welcome drink

**Event:** Wedding  
**Nb. of Guests:** app. 140

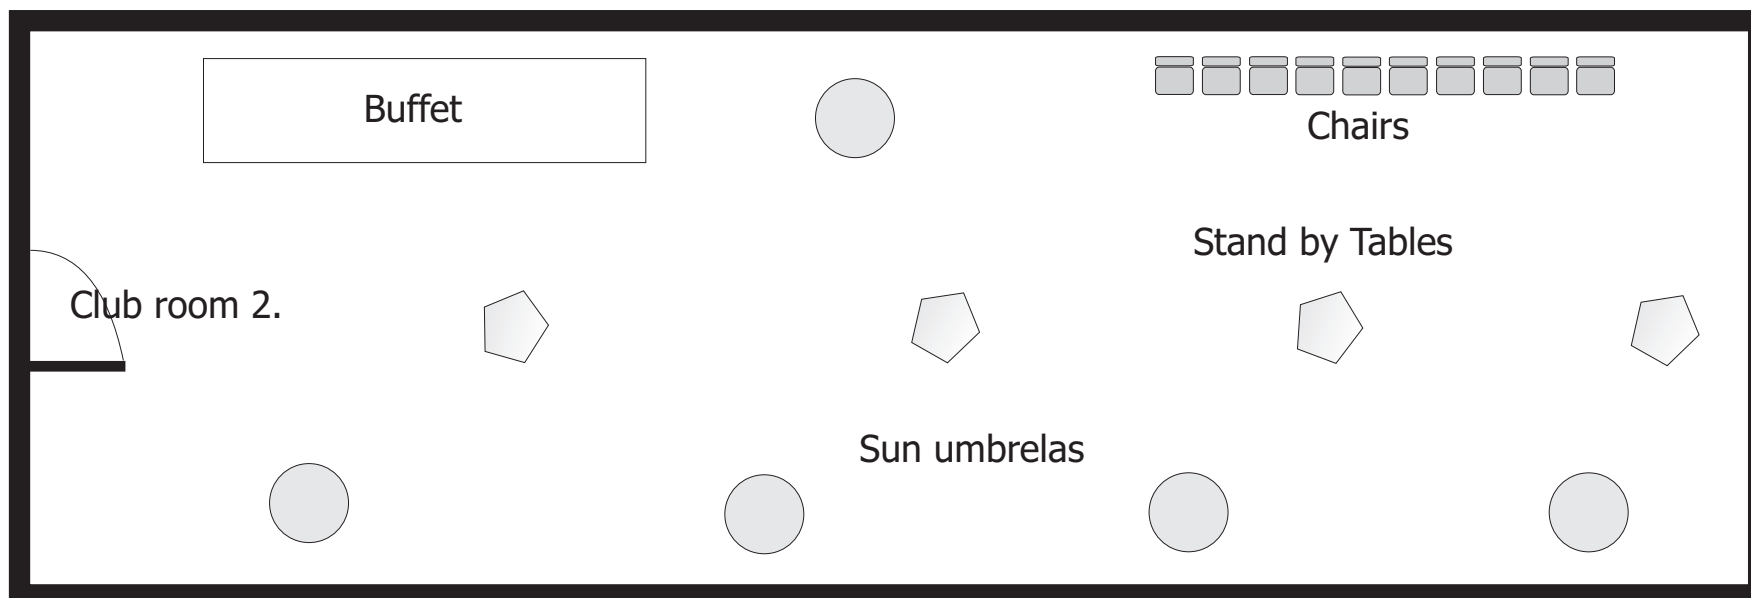

Terrace size: 5 x 46,8 m

Scale 1:100

1 cm on picture is equal to 100 cm in reality

IMPULS - Wedding Agency, Hurbanovo námestie 38/48 - Pálfyho ulička, 972 01 Bojnice, SLOVAKIA  
gsm: 00421-911 720 750, 00421-948 720 750, impuls@impuls.sk , www.impuls.sk